


USER: oreyes
 PLOT DATE: 22-JUN-2009 14:24
 FILE: H:\sgeneral\sdetails\manual 1.dgn

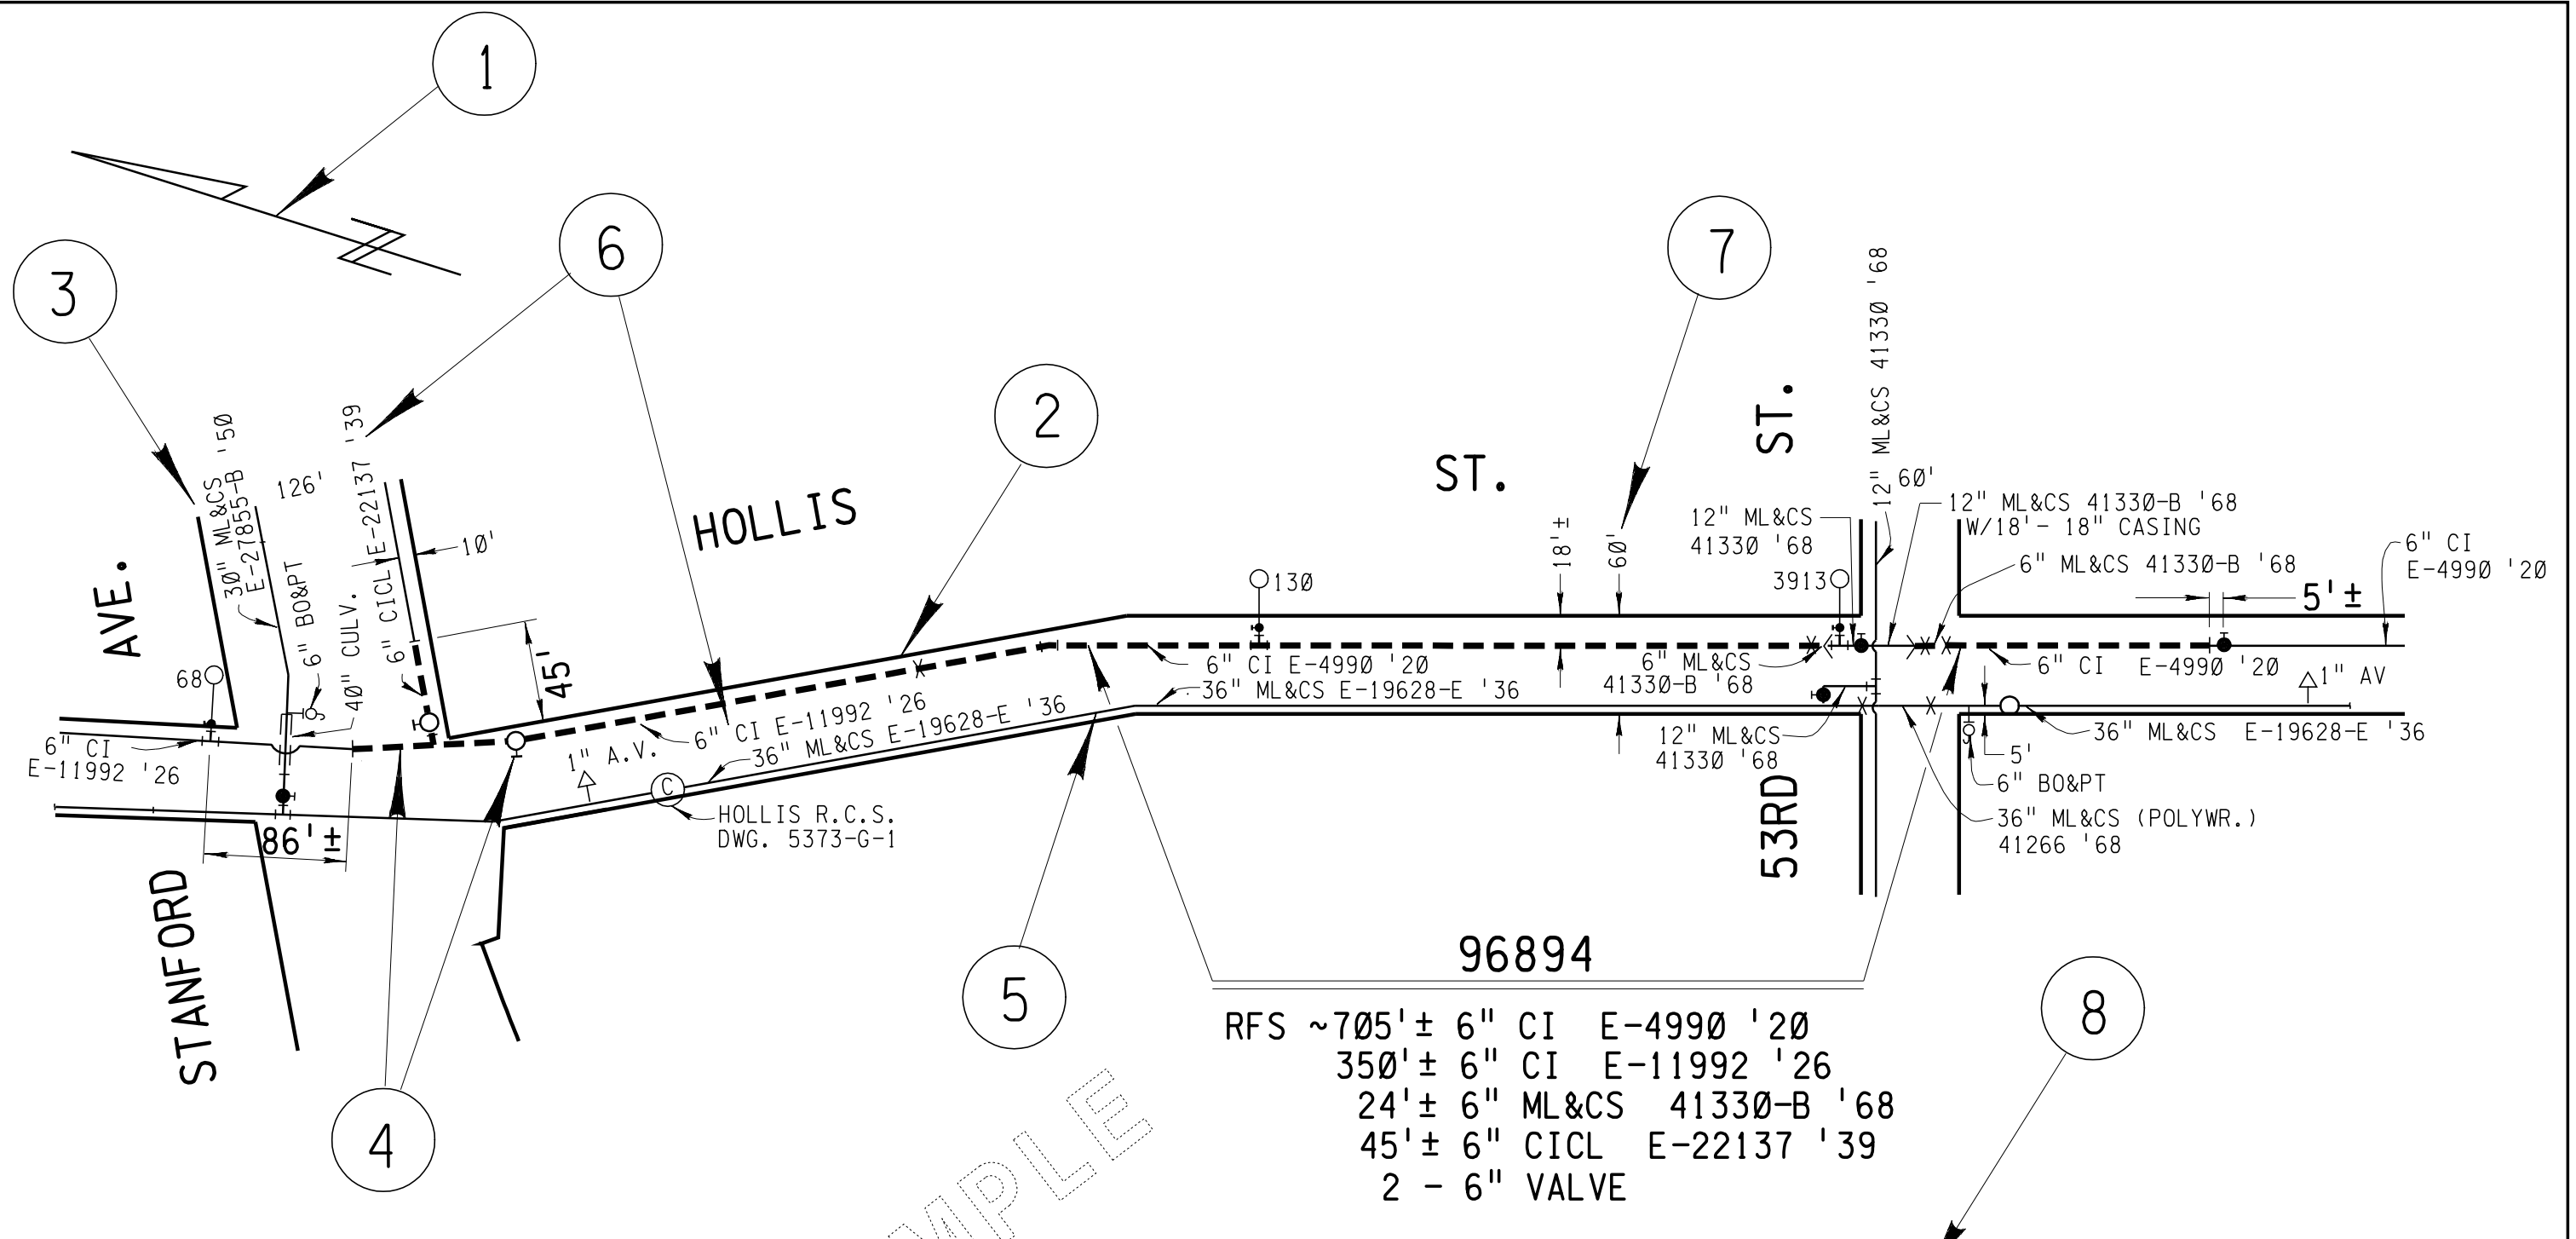

- 8**
- RFS ~705'± 6" CI E-4990 '20
 - 350'± 6" CI E-11992 '26
 - 24'± 6" ML&CS 41330-B '68
 - 45'± 6" CICL E-22137 '39
 - 2 - 6" VALVE

BEFORE YOU DIG
 CALL UNDERGROUND SERVICE ALERT
 800-642-2444

CONSTRUCTION BY DISTRICT FORCES PAVING A.C.
 CONTRACT NO. _____ REFERENCE EST. 96-026, DEA 96-038
 JUSTIFICATION _____ P41305 (W-8085)

SAMPLE
 RFS
 DWG.

DESIGNED BY DESIGN CHECKED BY DRAWN BY	EAST BAY MUNICIPAL UTILITY DISTRICT OAKLAND, CALIFORNIA
REVIEW	HOLLIS ST., EMERYVILLE
RECOMMENDED SENIOR CIVIL ENGINEER R.P.E. NO. C 36285	PIPE REMOVED FROM SERVICE
APPROVED MGR. OF DESIGN R.P.E. NO. C 39851	SOUTH FROM STANFORD AVE.
STRUCTURE OR ZONE DESIGNATION SCALE 1" = 100' DATE	96894