
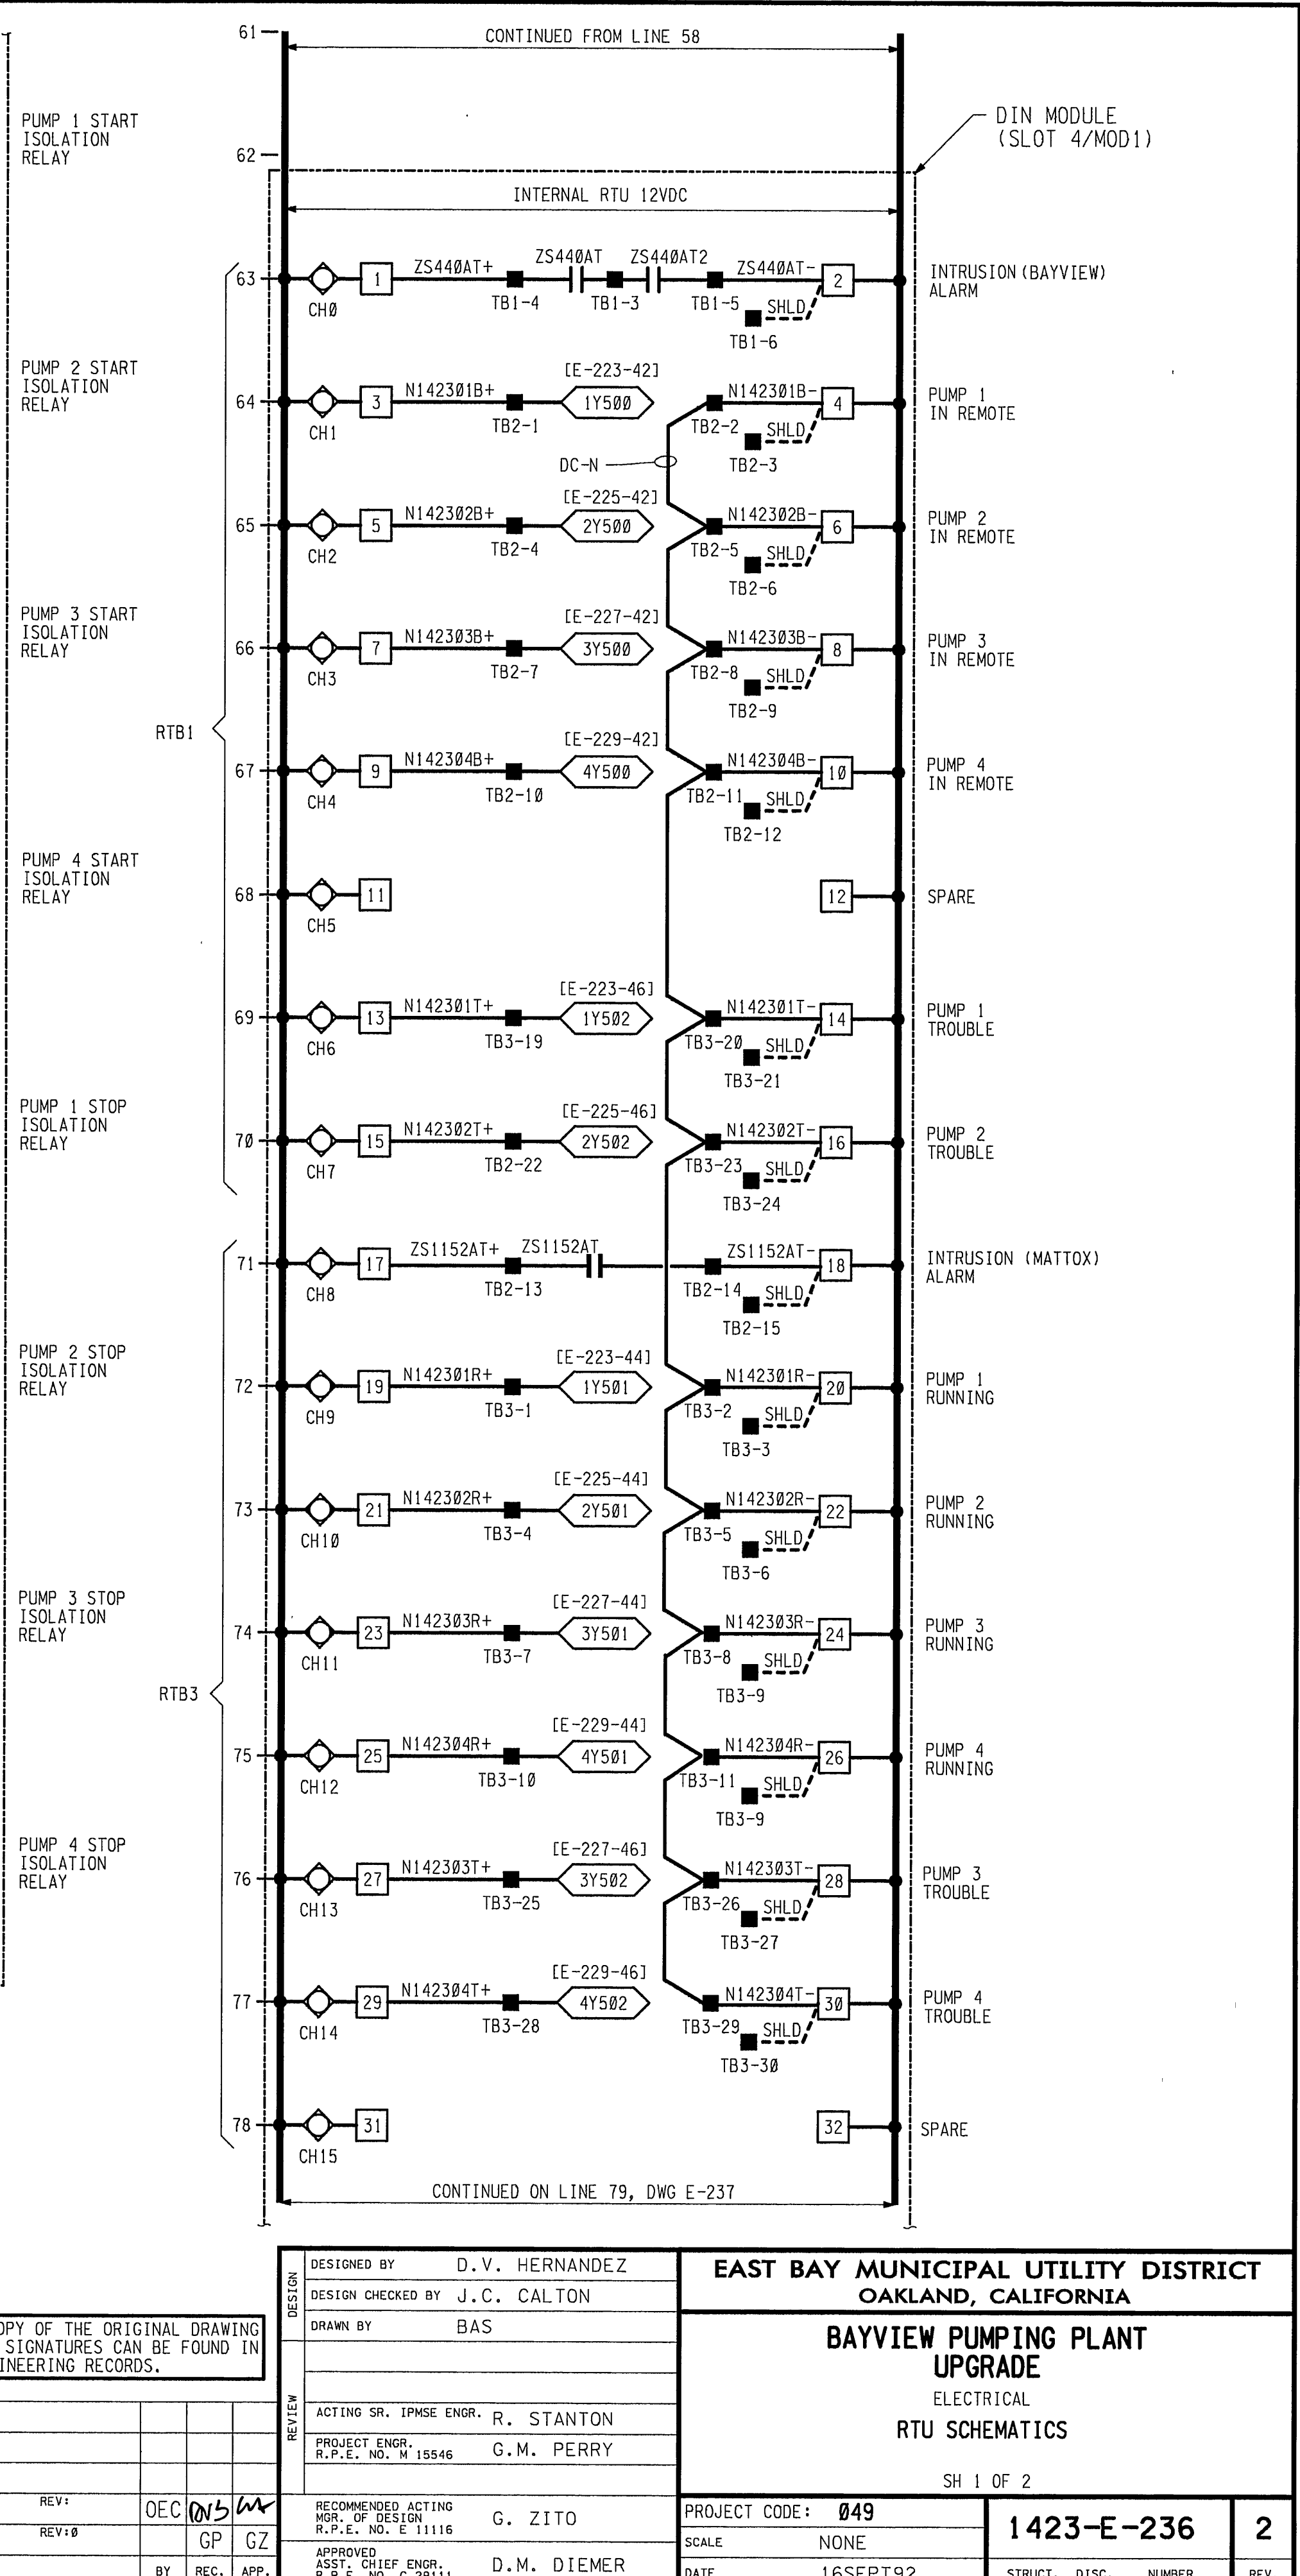
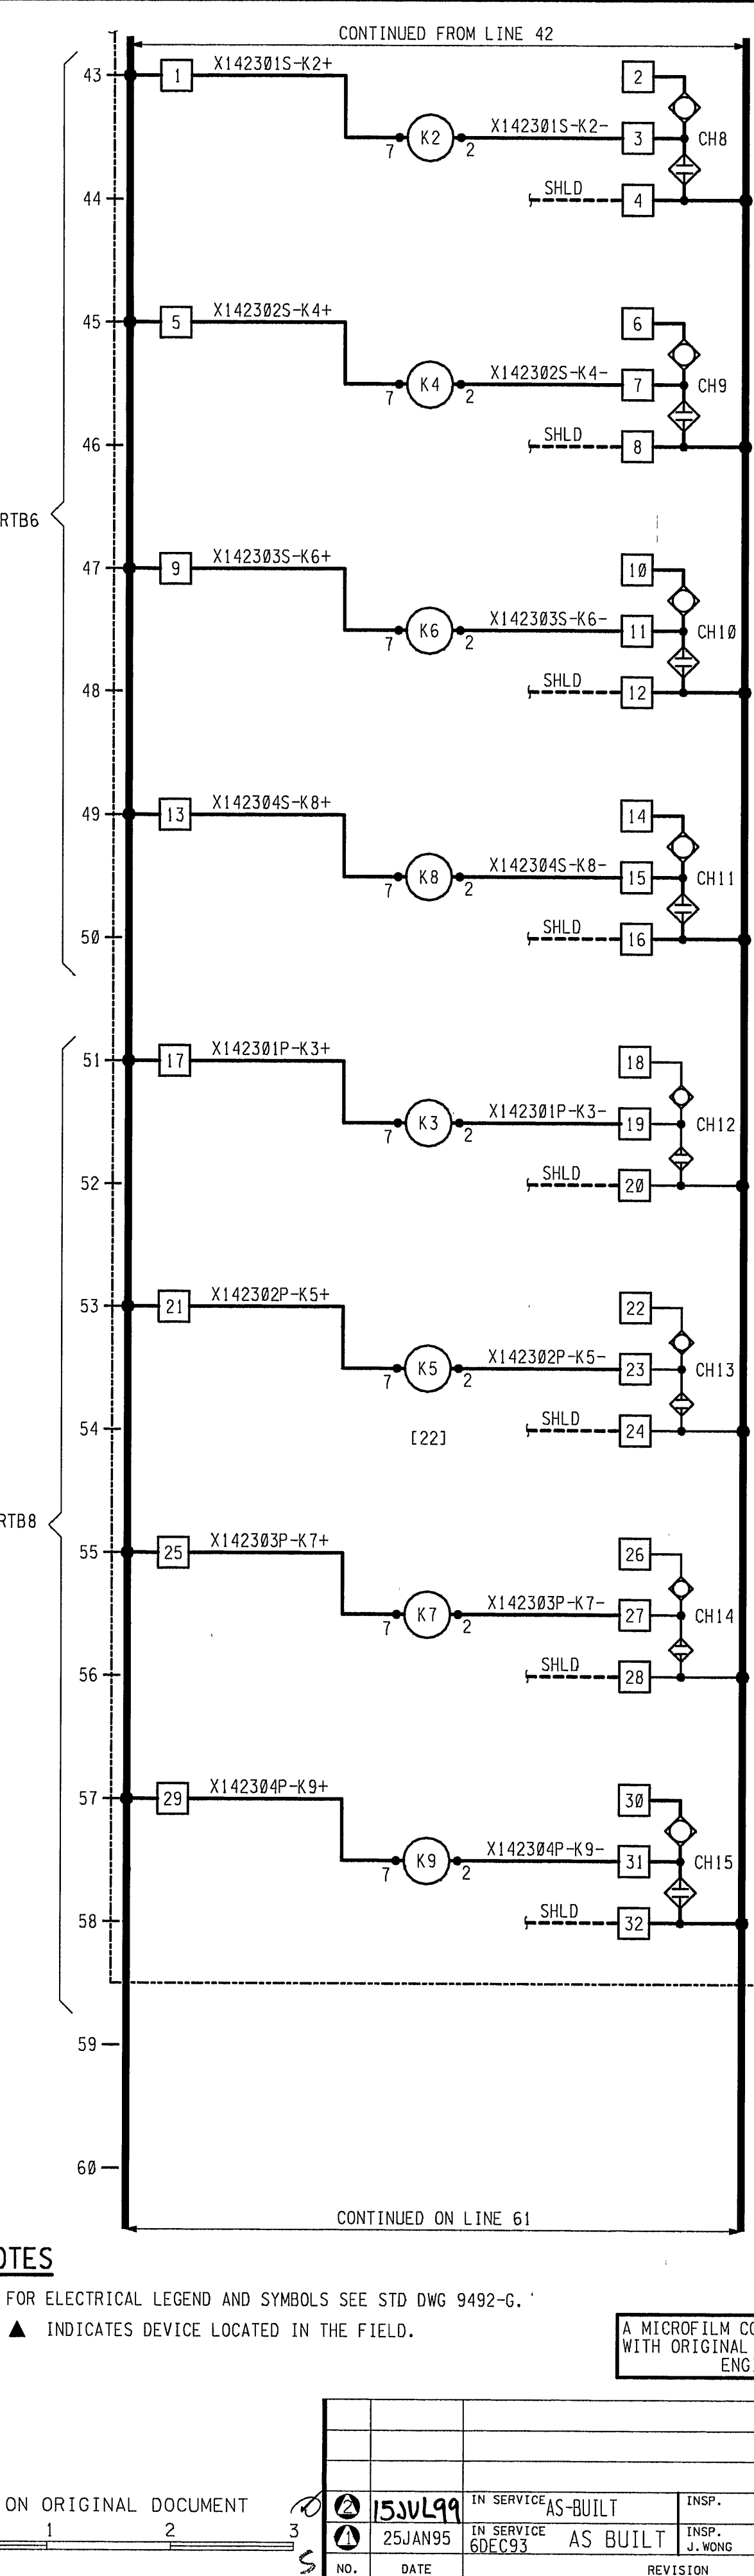
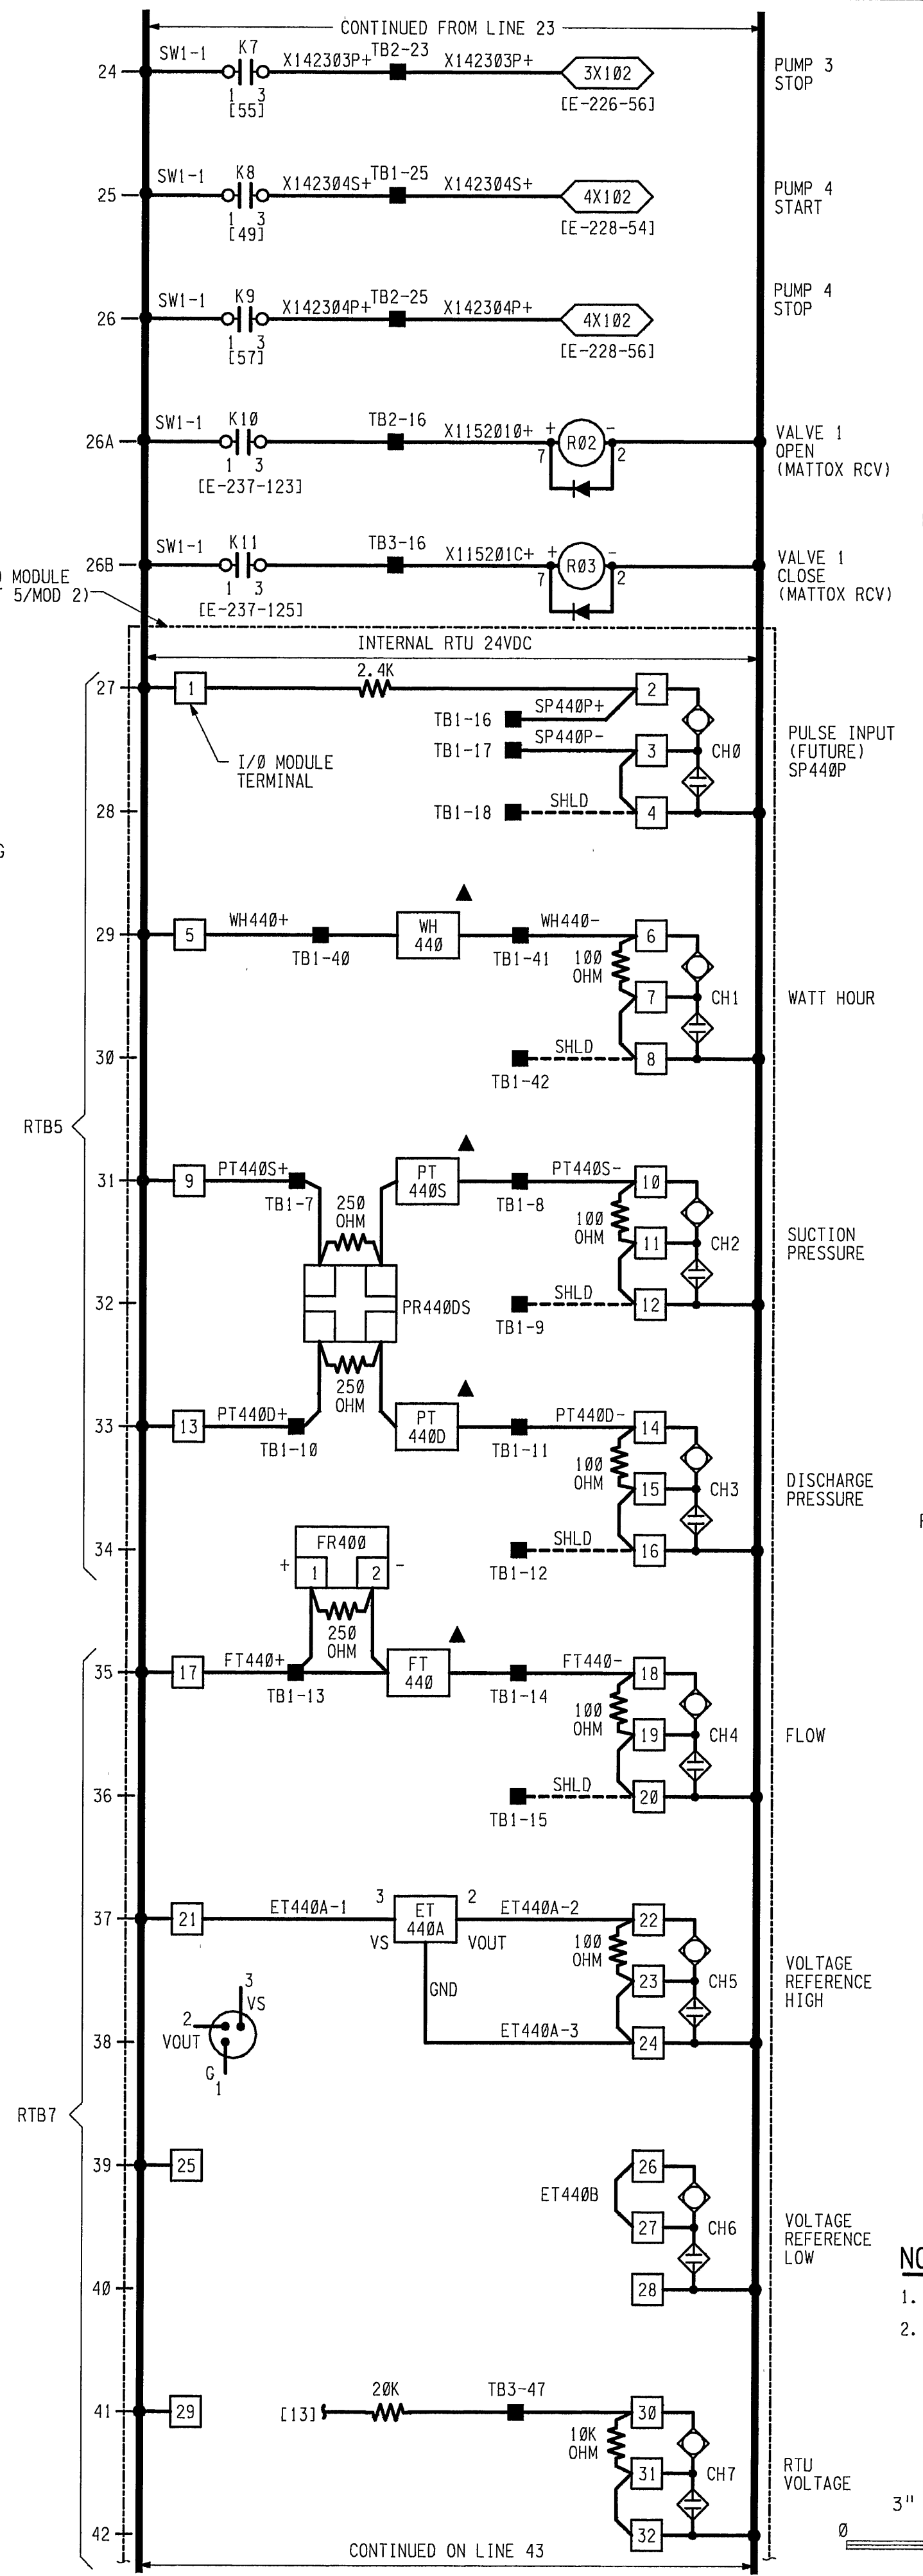


USER: OEC
DATE: 07-01-99
FILE: 049E236.P02

REF 3:
REF 4:

REF 1:
REF 2:

PLOT SCALE: AS=1

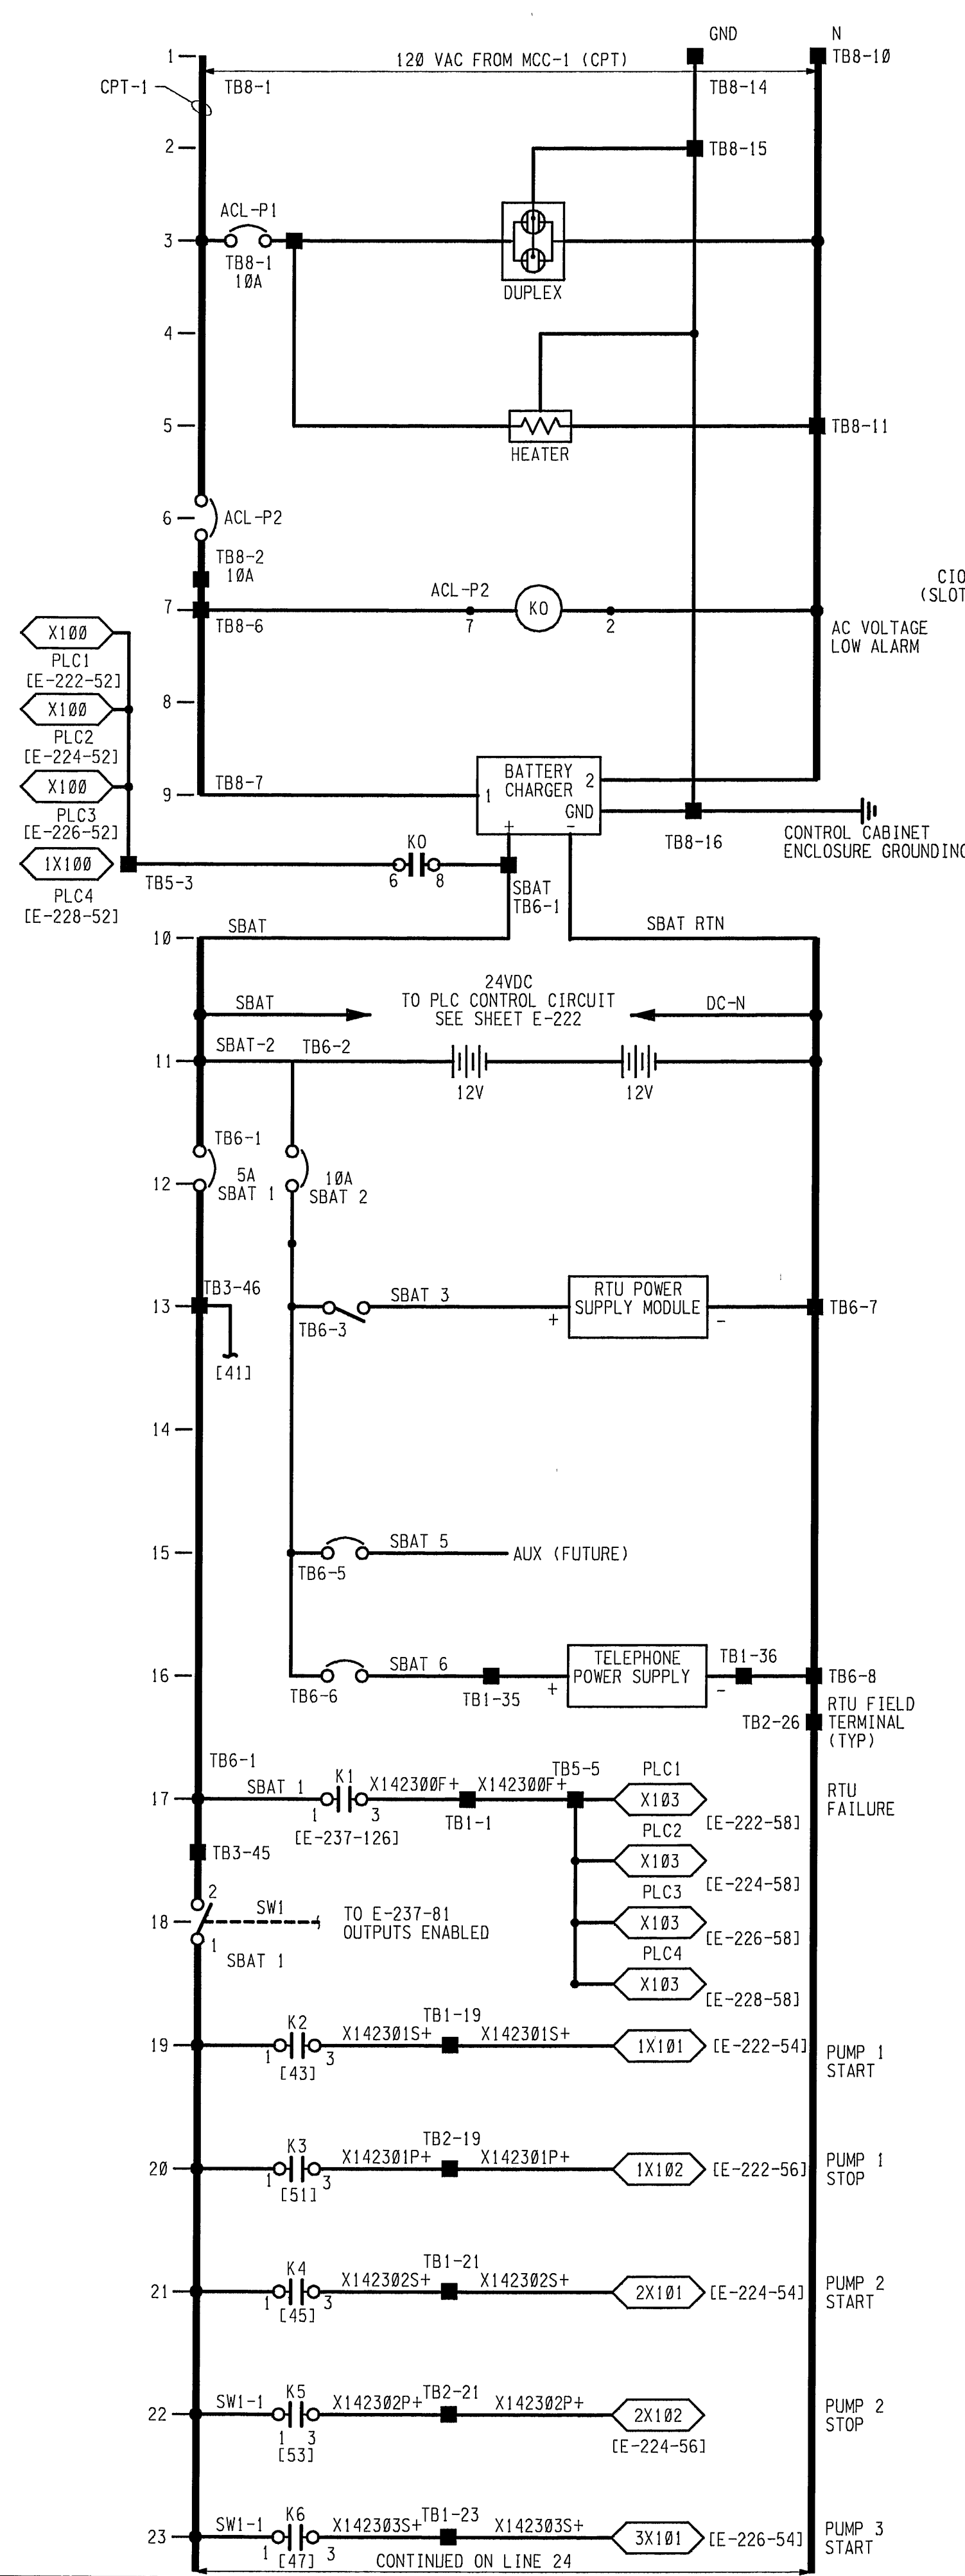

NOTES

1. FOR ELECTRICAL LEGEND AND SYMBOLS SEE STD DWG 9492-G.
2. ▲ INDICATES DEVICE LOCATED IN THE FIELD.

A MICROFILM COPY OF THE ORIGINAL DRAWING WITH ORIGINAL SIGNATURES CAN BE FOUND IN ENGINEERING RECORDS.

										ELECTRICAL									
										RTU SCHEMATICS									
										SH 1 OF 2									
										PROJECT CODE: 049									
										SCALE NONE									
										1423-E-236									
										2									
										STRUCT. DISC. NUMBER REV.									
										DATE 16SEPT92									
										SDC NO. 1436									

--	--	