
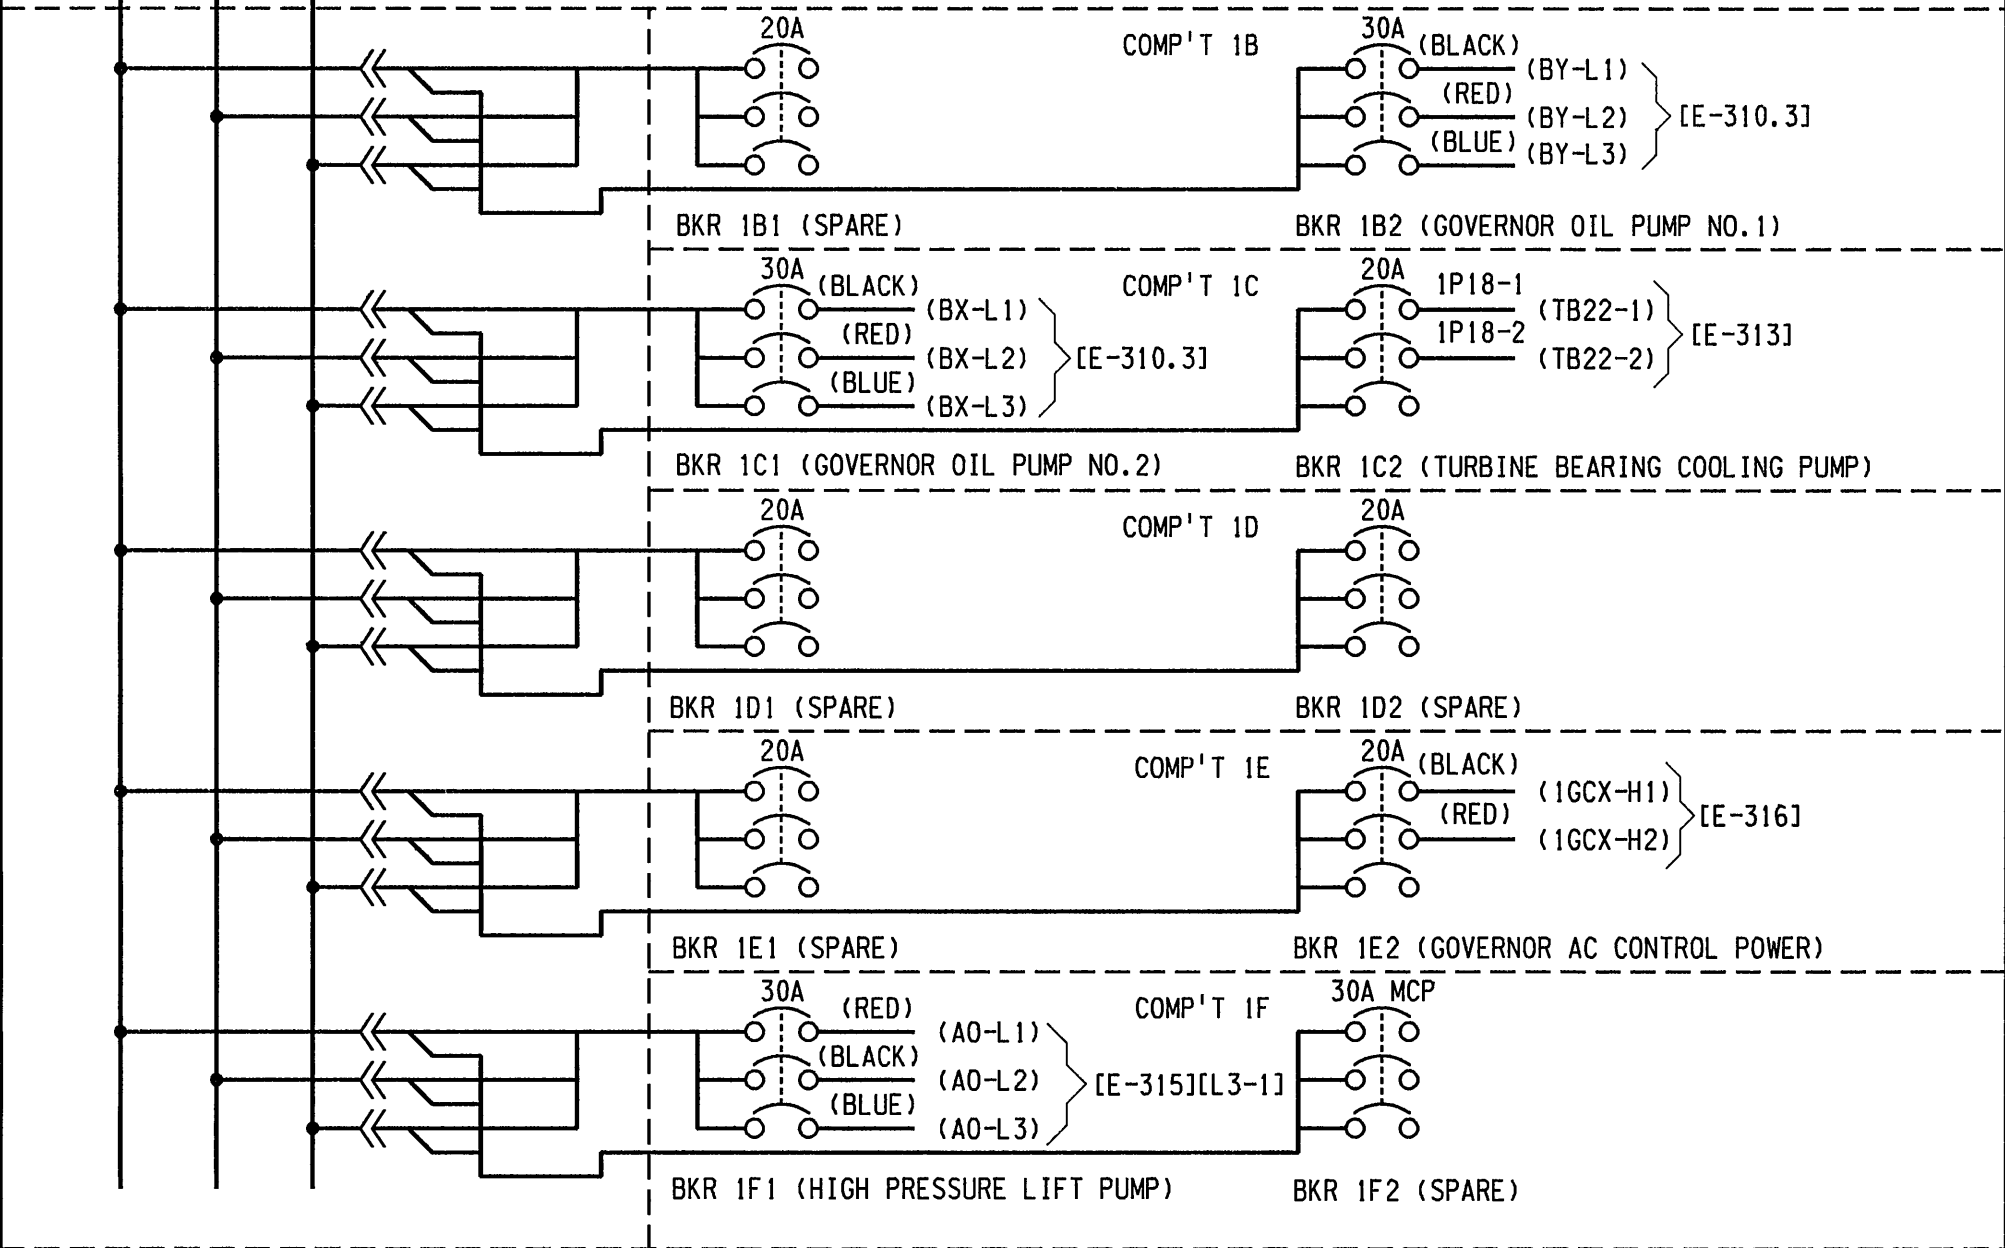




D1 UNIT NO.1 MCC

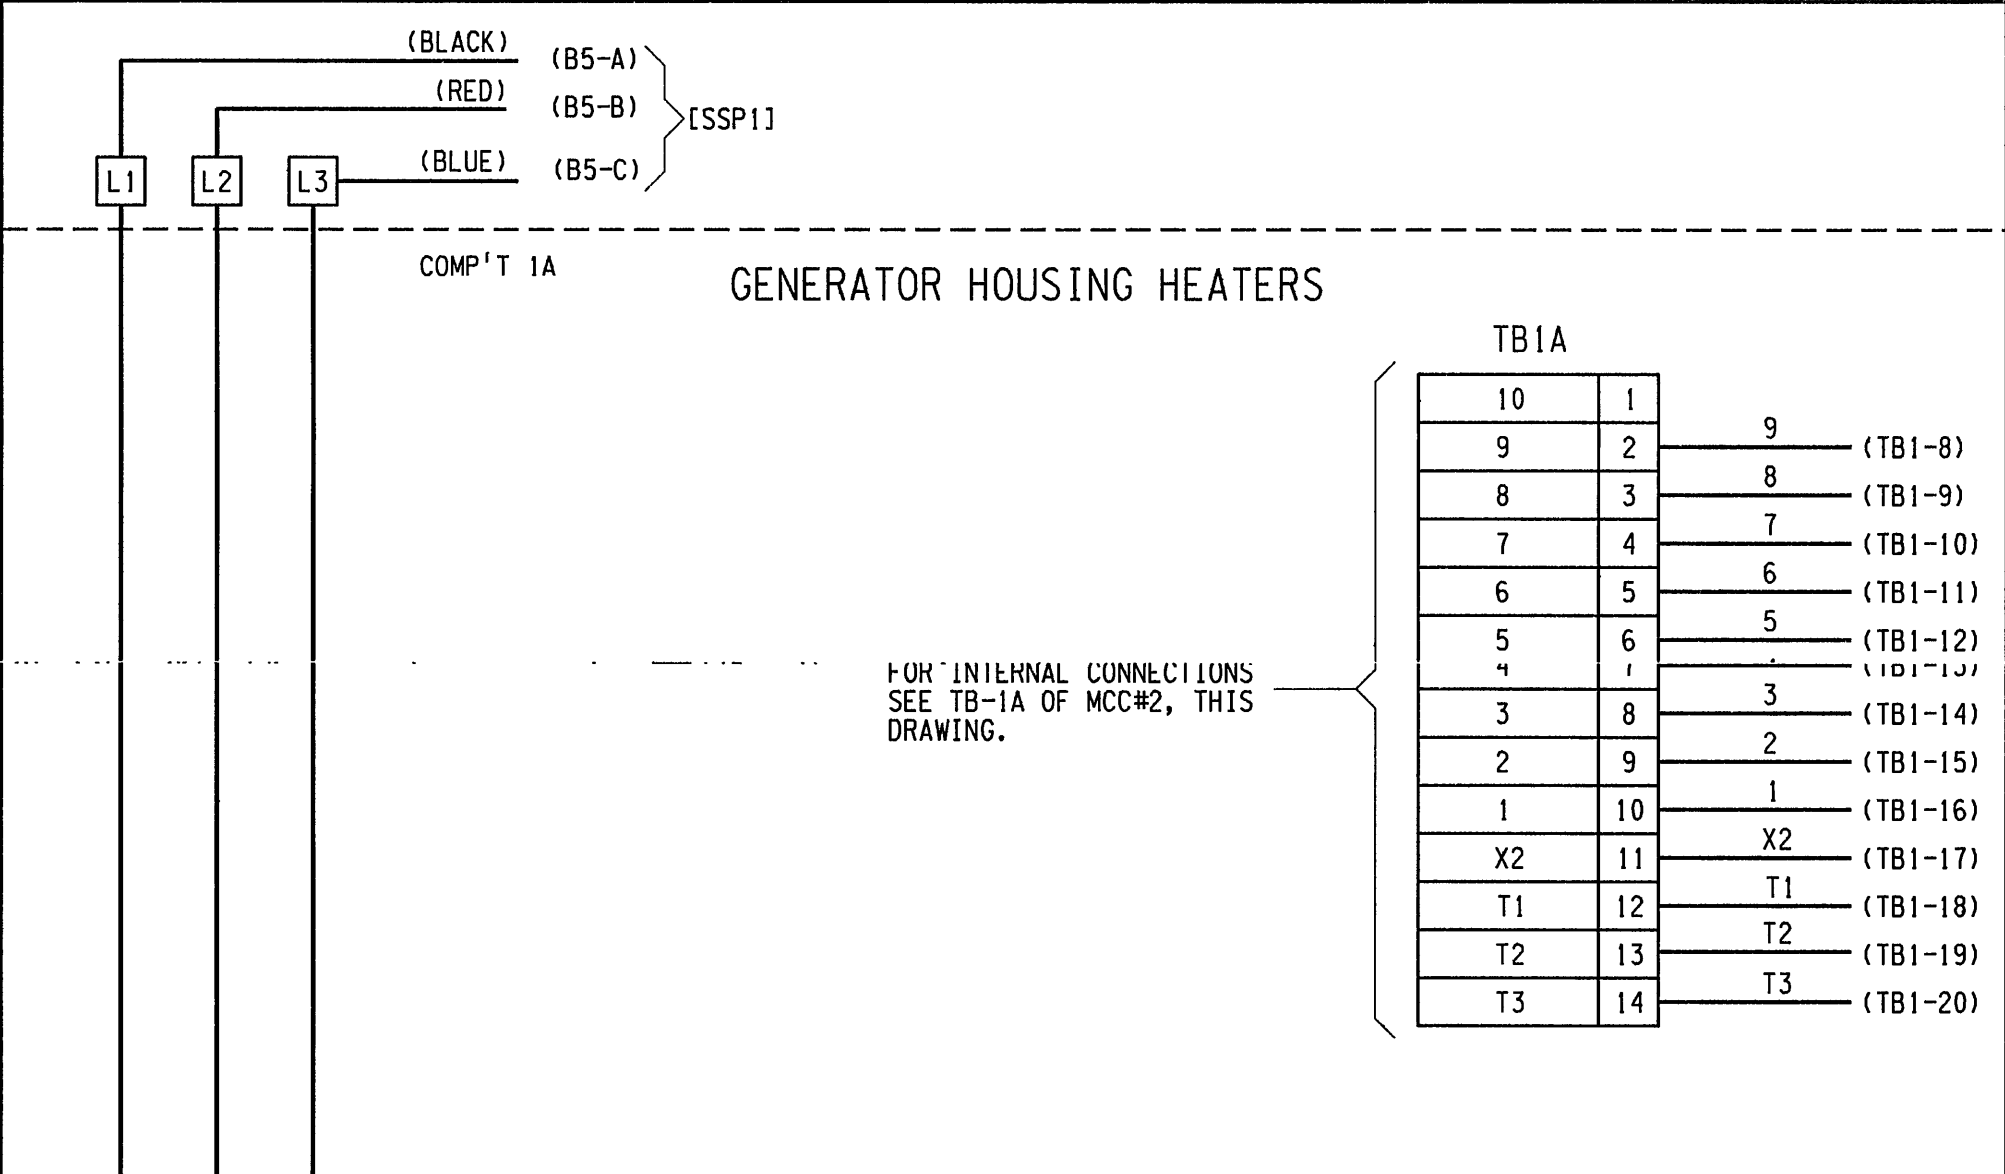

BOTTOM WIREWAY

[illegible]

UNIT NO. 2 MCC

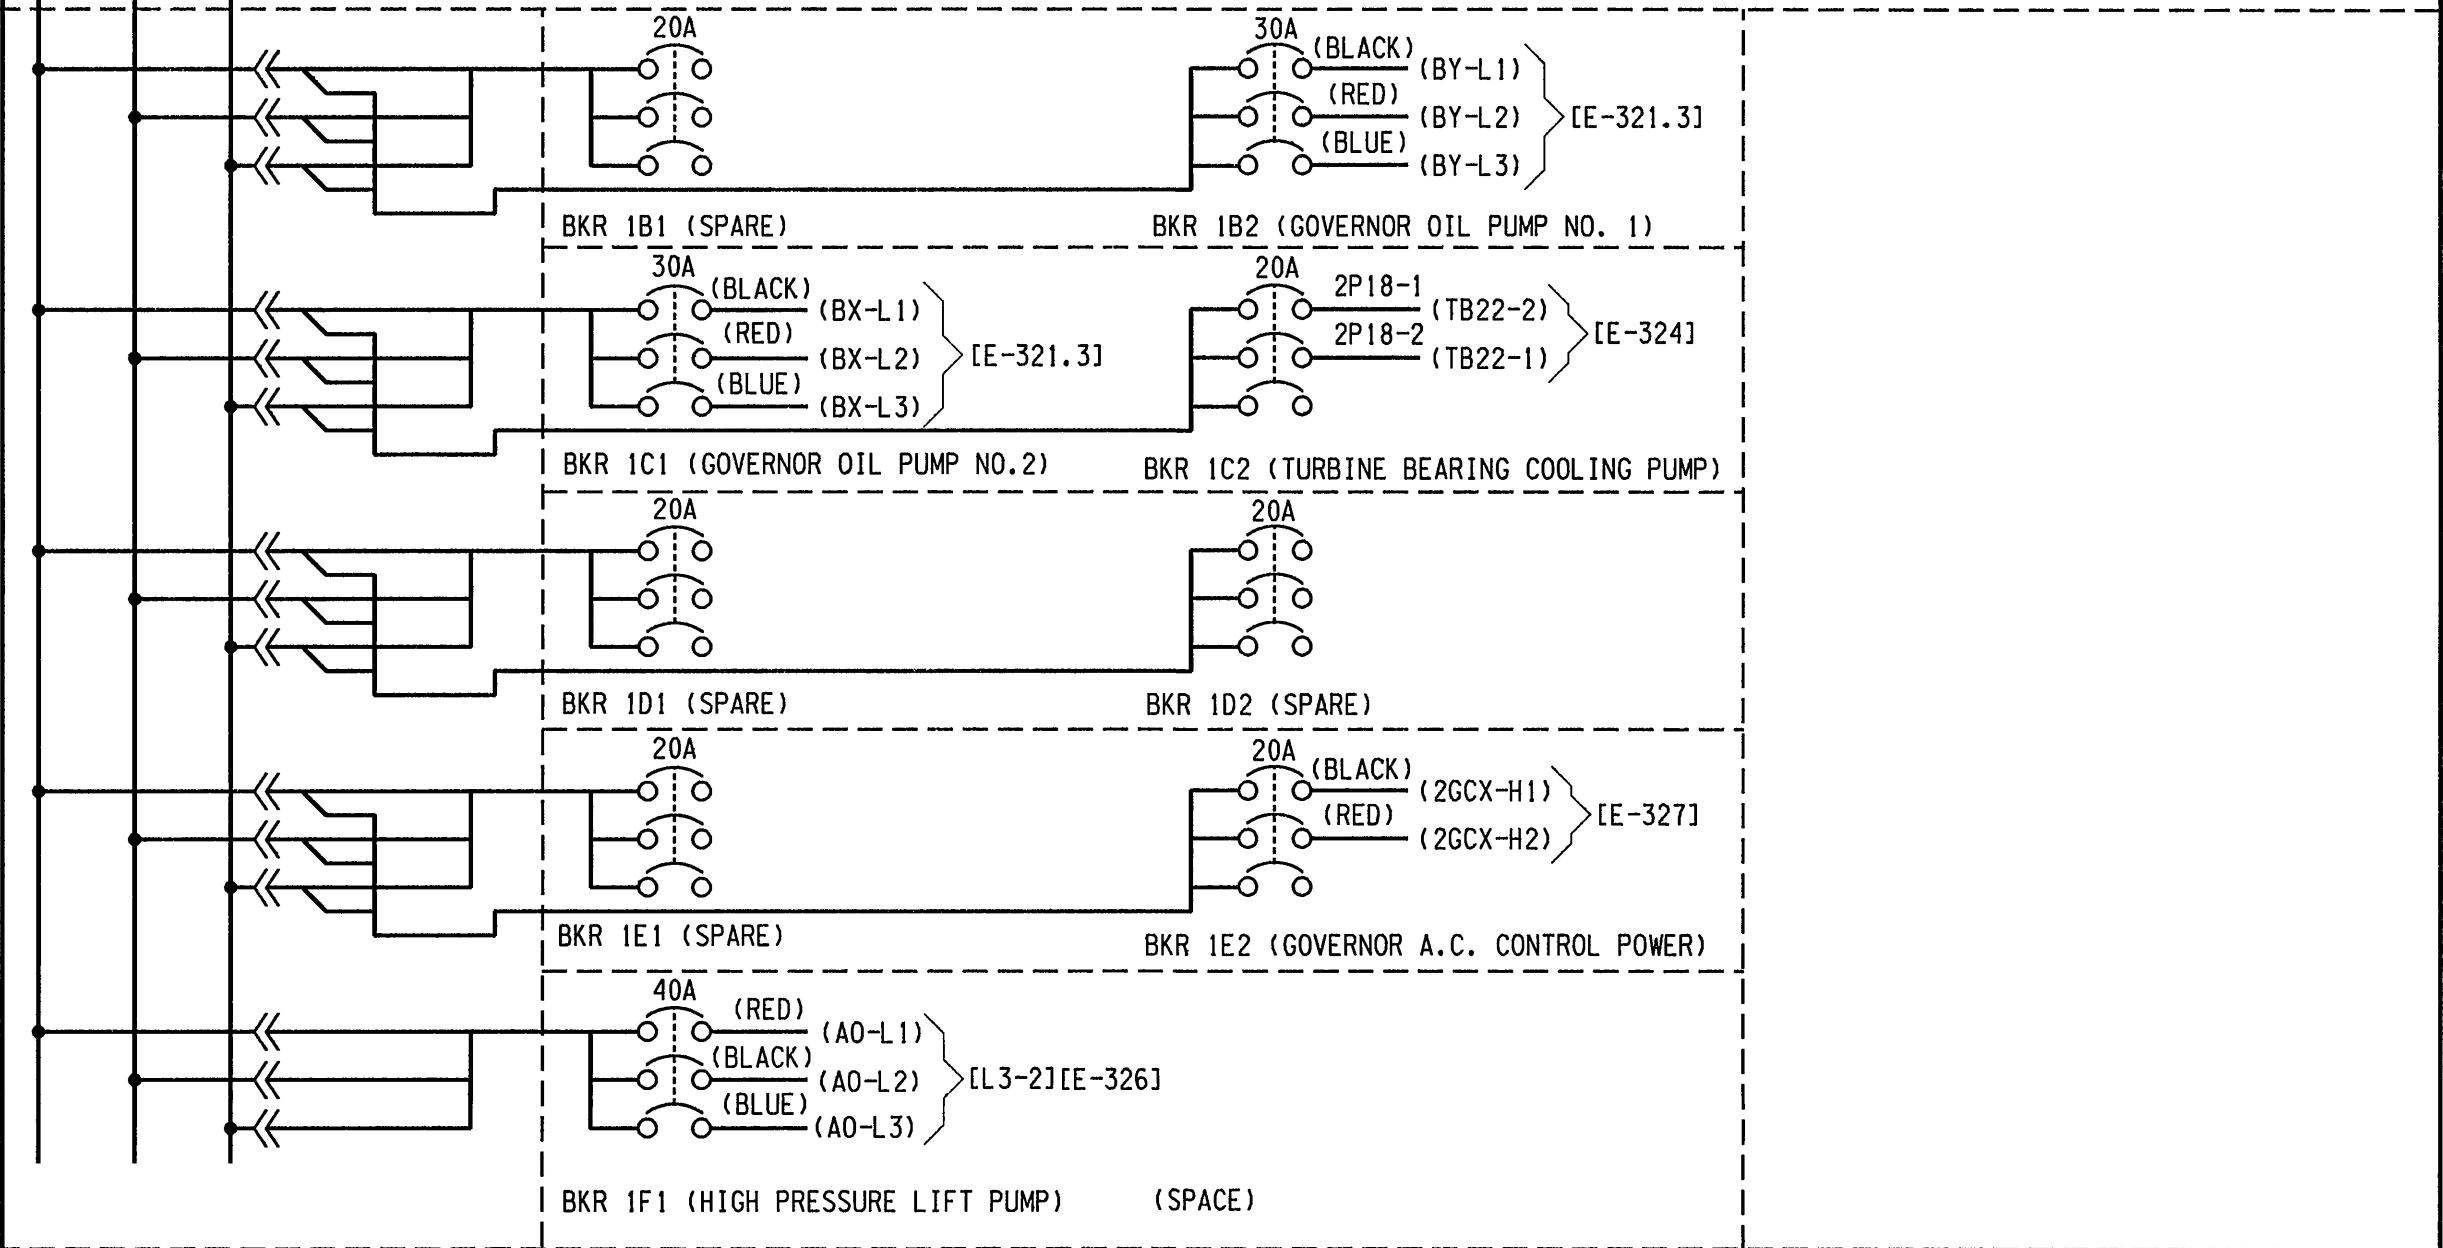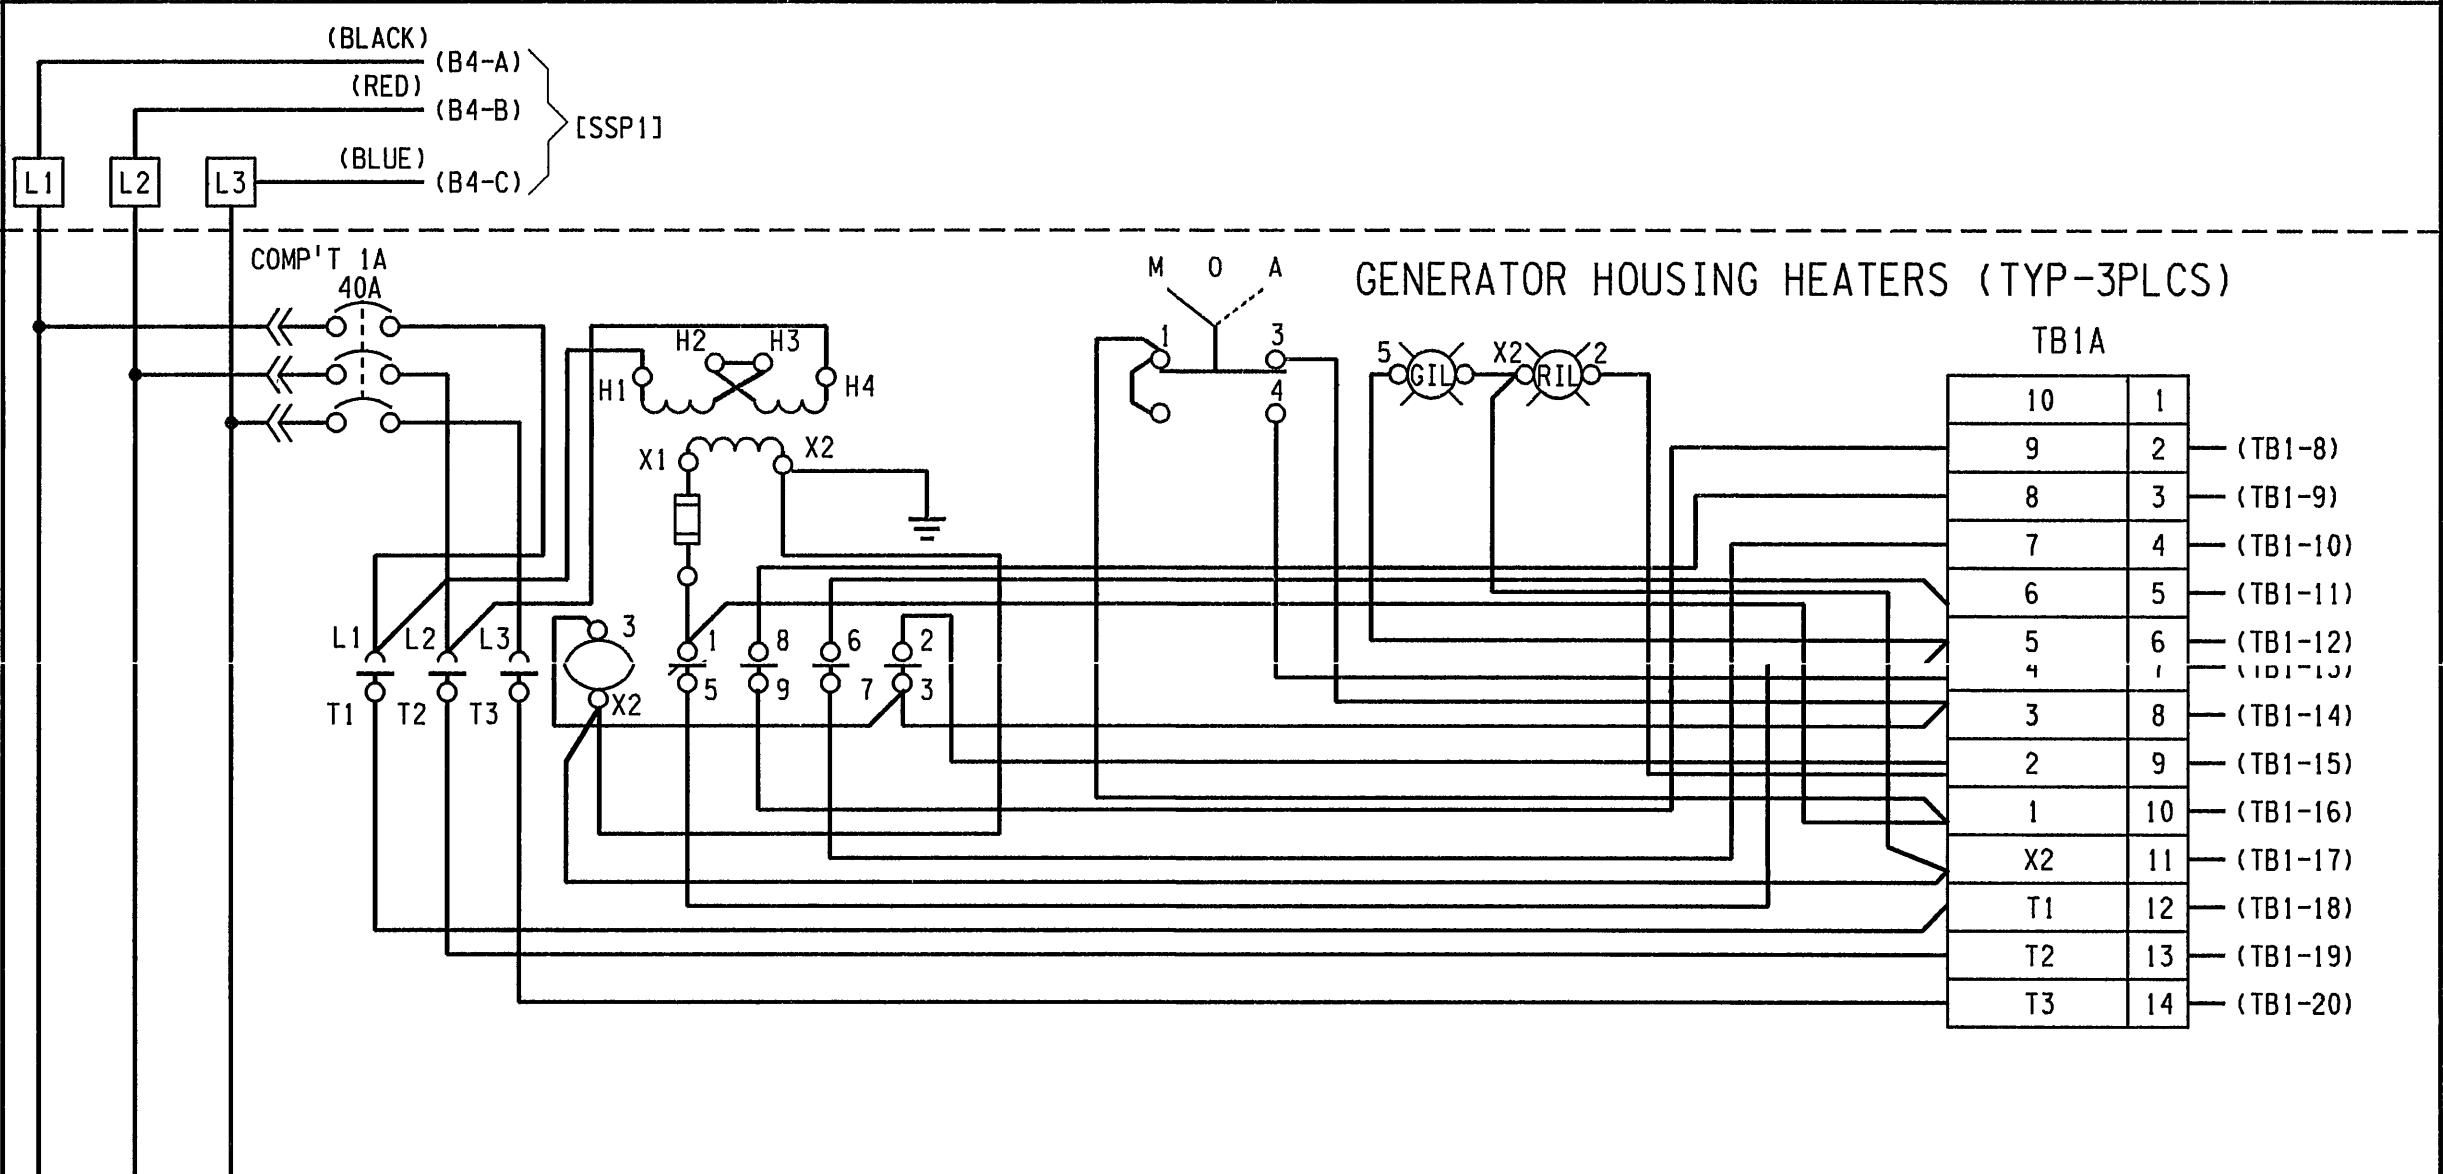

BOTTOM WIREWAY

TB1	1		
	2		
	3		
	4	1A-13	
	5	1A-12	
	6	1A-11	
	7	1A-10	
	8	1A-9	(TB1A-2)
	9	1A-8	(TB1A-3)
	10	1A-7	(TB1A-4)
	11	1A-6	(TB1A-5)
	12	1A-5	(TB1A-6)
	13	1A-4	(TB1A-7)
	14	1A-3	(TB1A-8)
	15	1A-2	(TB1A-9)
	16	1A-1	(TB1A-10)
	17	1A-X2	(TB1A-11)
	18	1A-T1	(TB1A-12)
	19	1A-T2	(TB1A-13)
	20	1A-T3	(TB1A-14)

[E-324] (TB20-4) 253-1

[E-346] (TB1-74) 252-2

[E-324] (TB20-5) 253-2



[E-346] (TB1-73) 252-1

{ (CL-L1) 2P1-1

[E-327] { (CL-L2) 2P1-2

{ (CL-L3) 2P1-3

D3
UNIT NO. 3 MCC

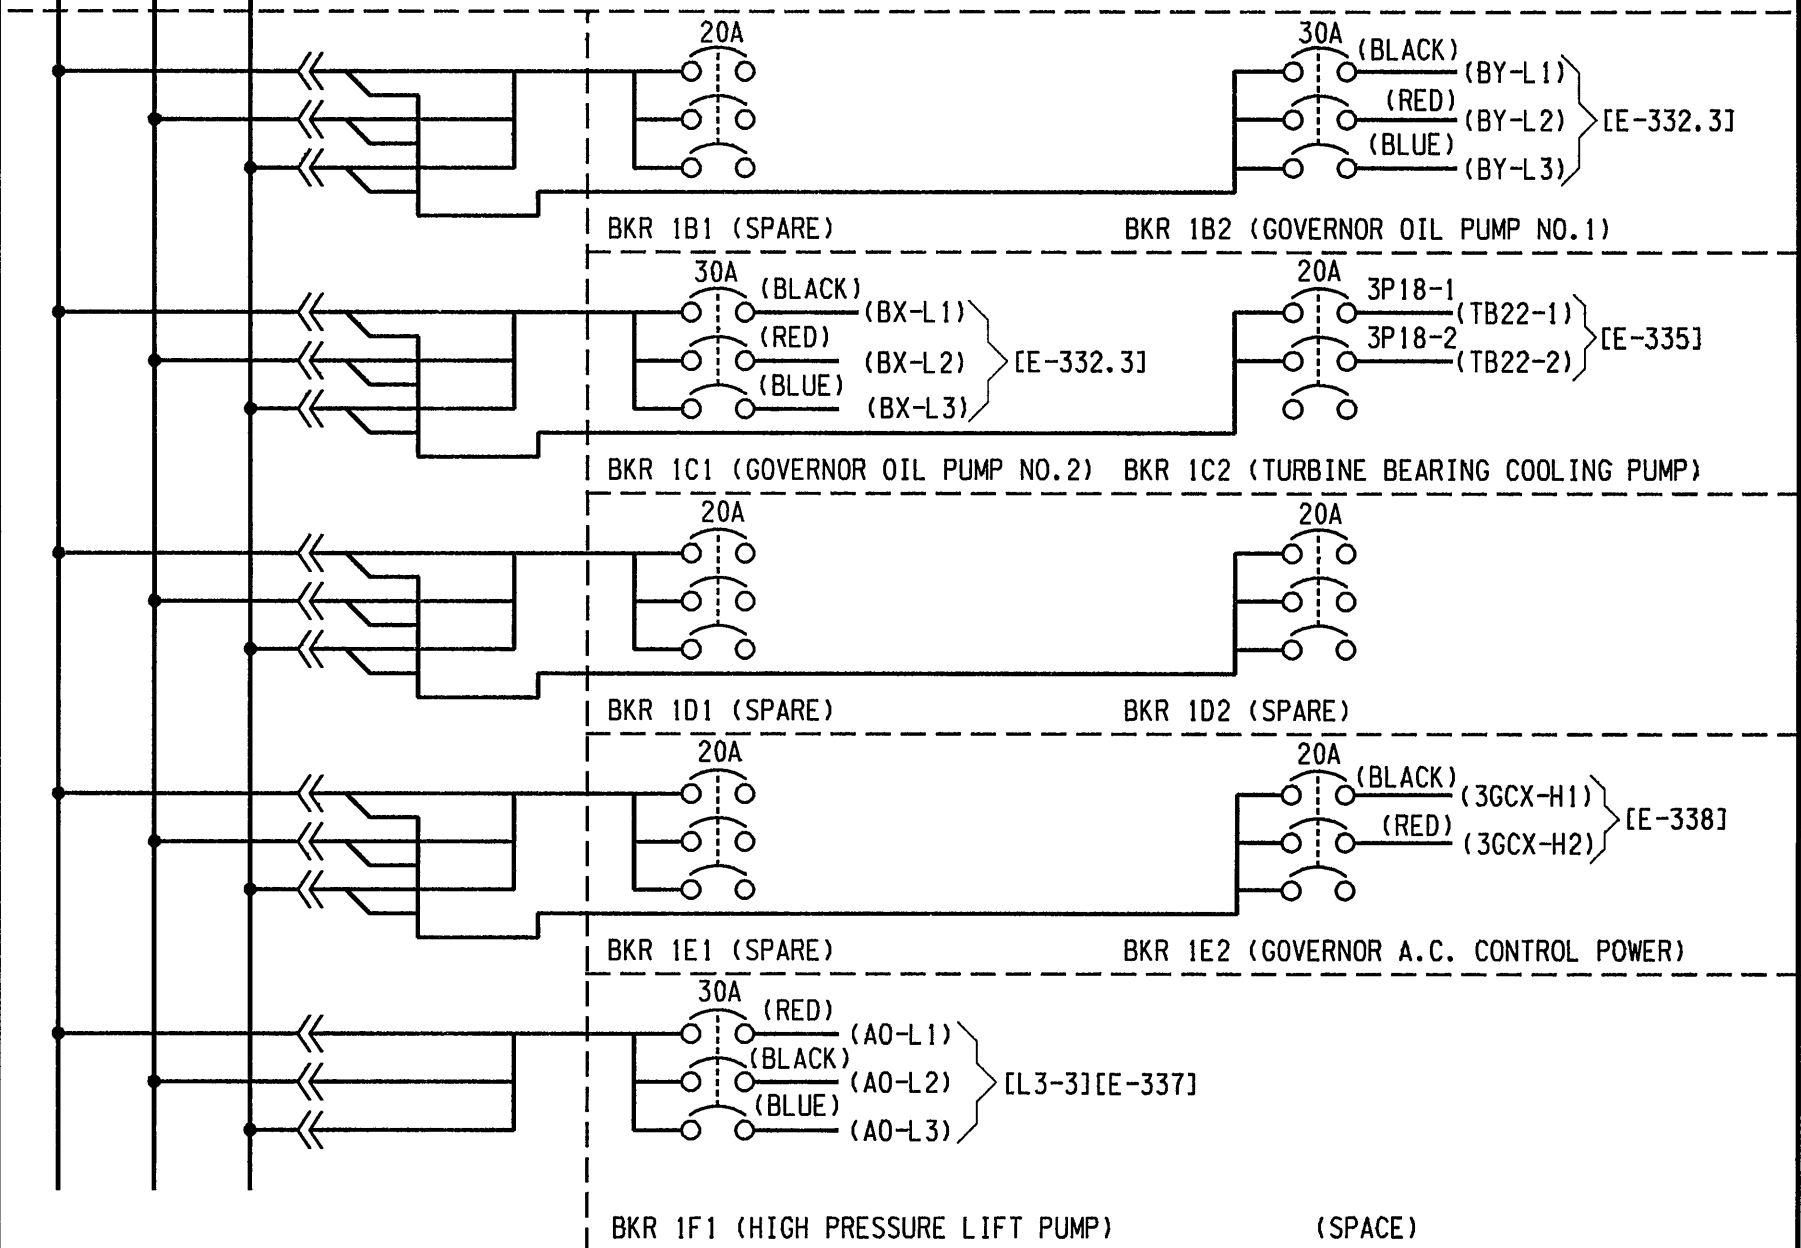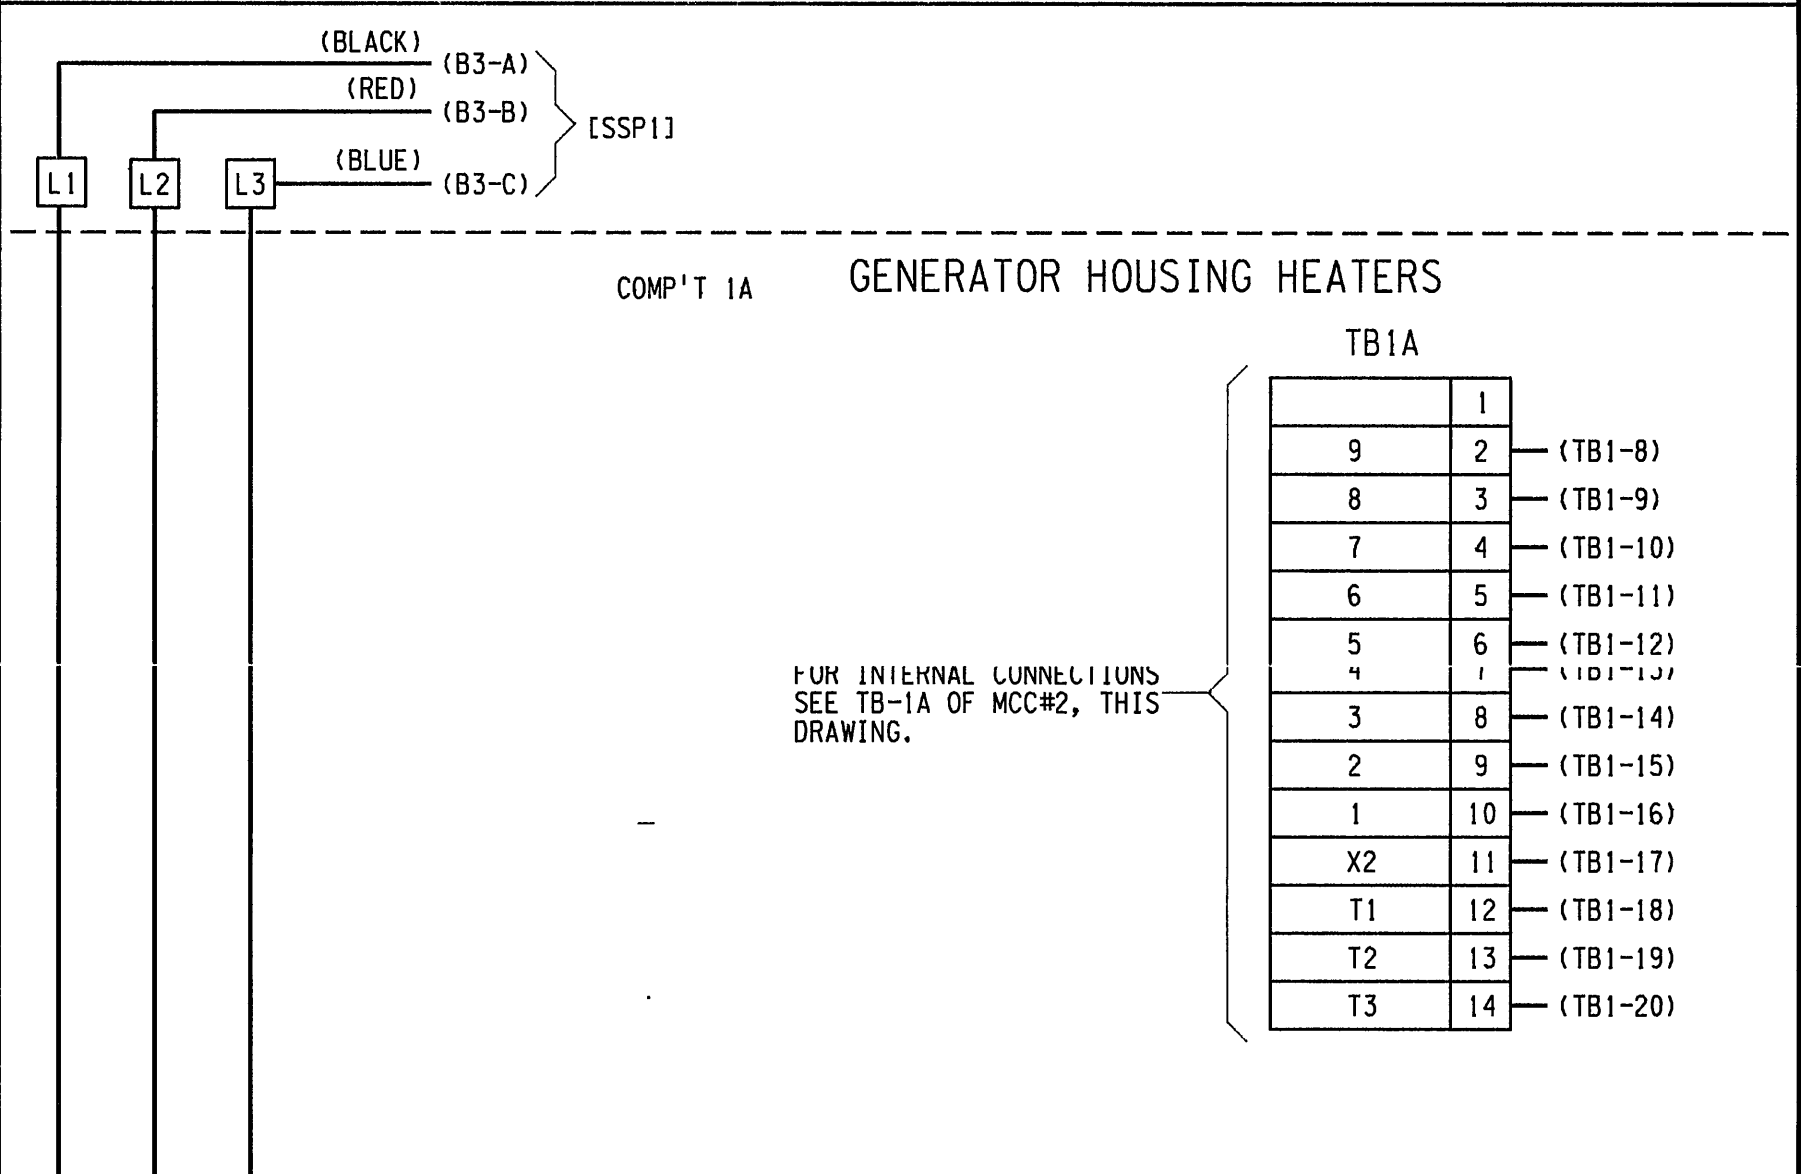

BOTTOM WIREWAY

TB1	1	353-1 (E-335) (TB20-4) 352-2 (E-345) (TB1-74)	(TB1A-2)
	2		
	3	(TB1A-3)	
	4		
	5	(TB1A-4)	
	6		
	7	(TB1A-5)	
	8		
	9	(TB1A-6)	
	10		
	11	(TB1A-7)	
	12		
	13	(TB1A-8)	
	14		
	15	(TB1A-9)	
	16		
	17	(TB1A-10)	
	18		
	19	(TB1A-11)	
	20		





---	----------------	----------------	----------------

EAST BAY MUNICIPAL UTILITY DISTRICT OAKLAND, CALIFORNIA			
CAMANCHE POWER PLANT			
ELECTRICAL			
MOTOR CONTROL CENTERS UNITS 1,2 & 3 (D1,D2 & D3) WIRING DIAGRAM			
PROJECT CODE: 007		107-E-355	0
SCALE NONE			
DATE 8 OCT 92		STRUCT. DISC. NUMBER	REV.

THIS DRAWING IS BASED ON "AS FOUND" DRAWINGS
PREPARED BY LARRY WHEAT IN 1989-90.

3" ON ORIGINAL DOCUMENT

0 1 2 3

[illegible]

PEC NO.